


2 CORTE LONGITUDINAL
ESCALA: 1/75

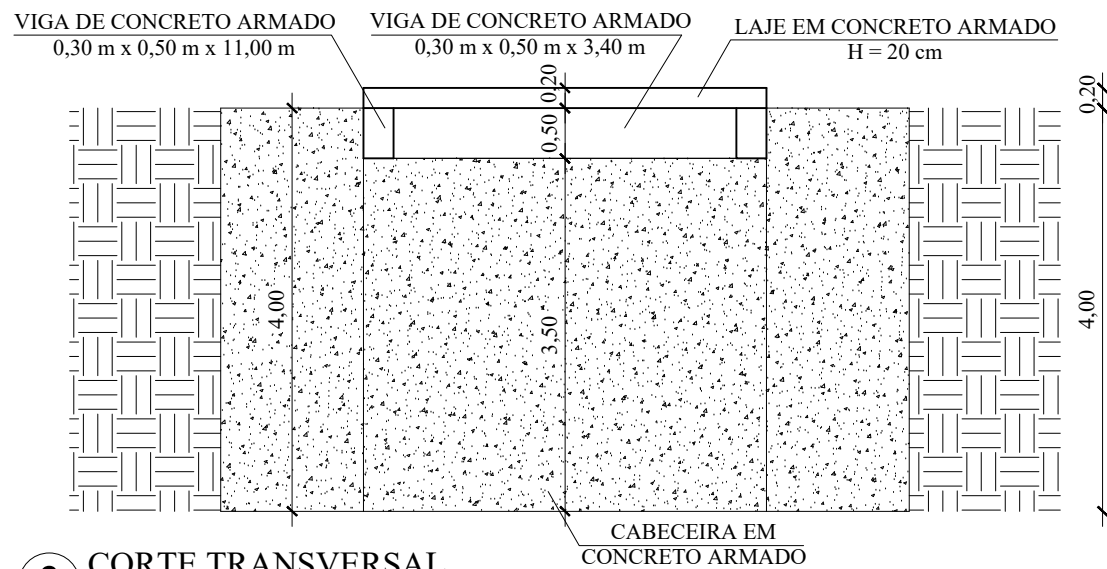

3 CORTE TRANSVERSAL
ESCALA: 1/75